
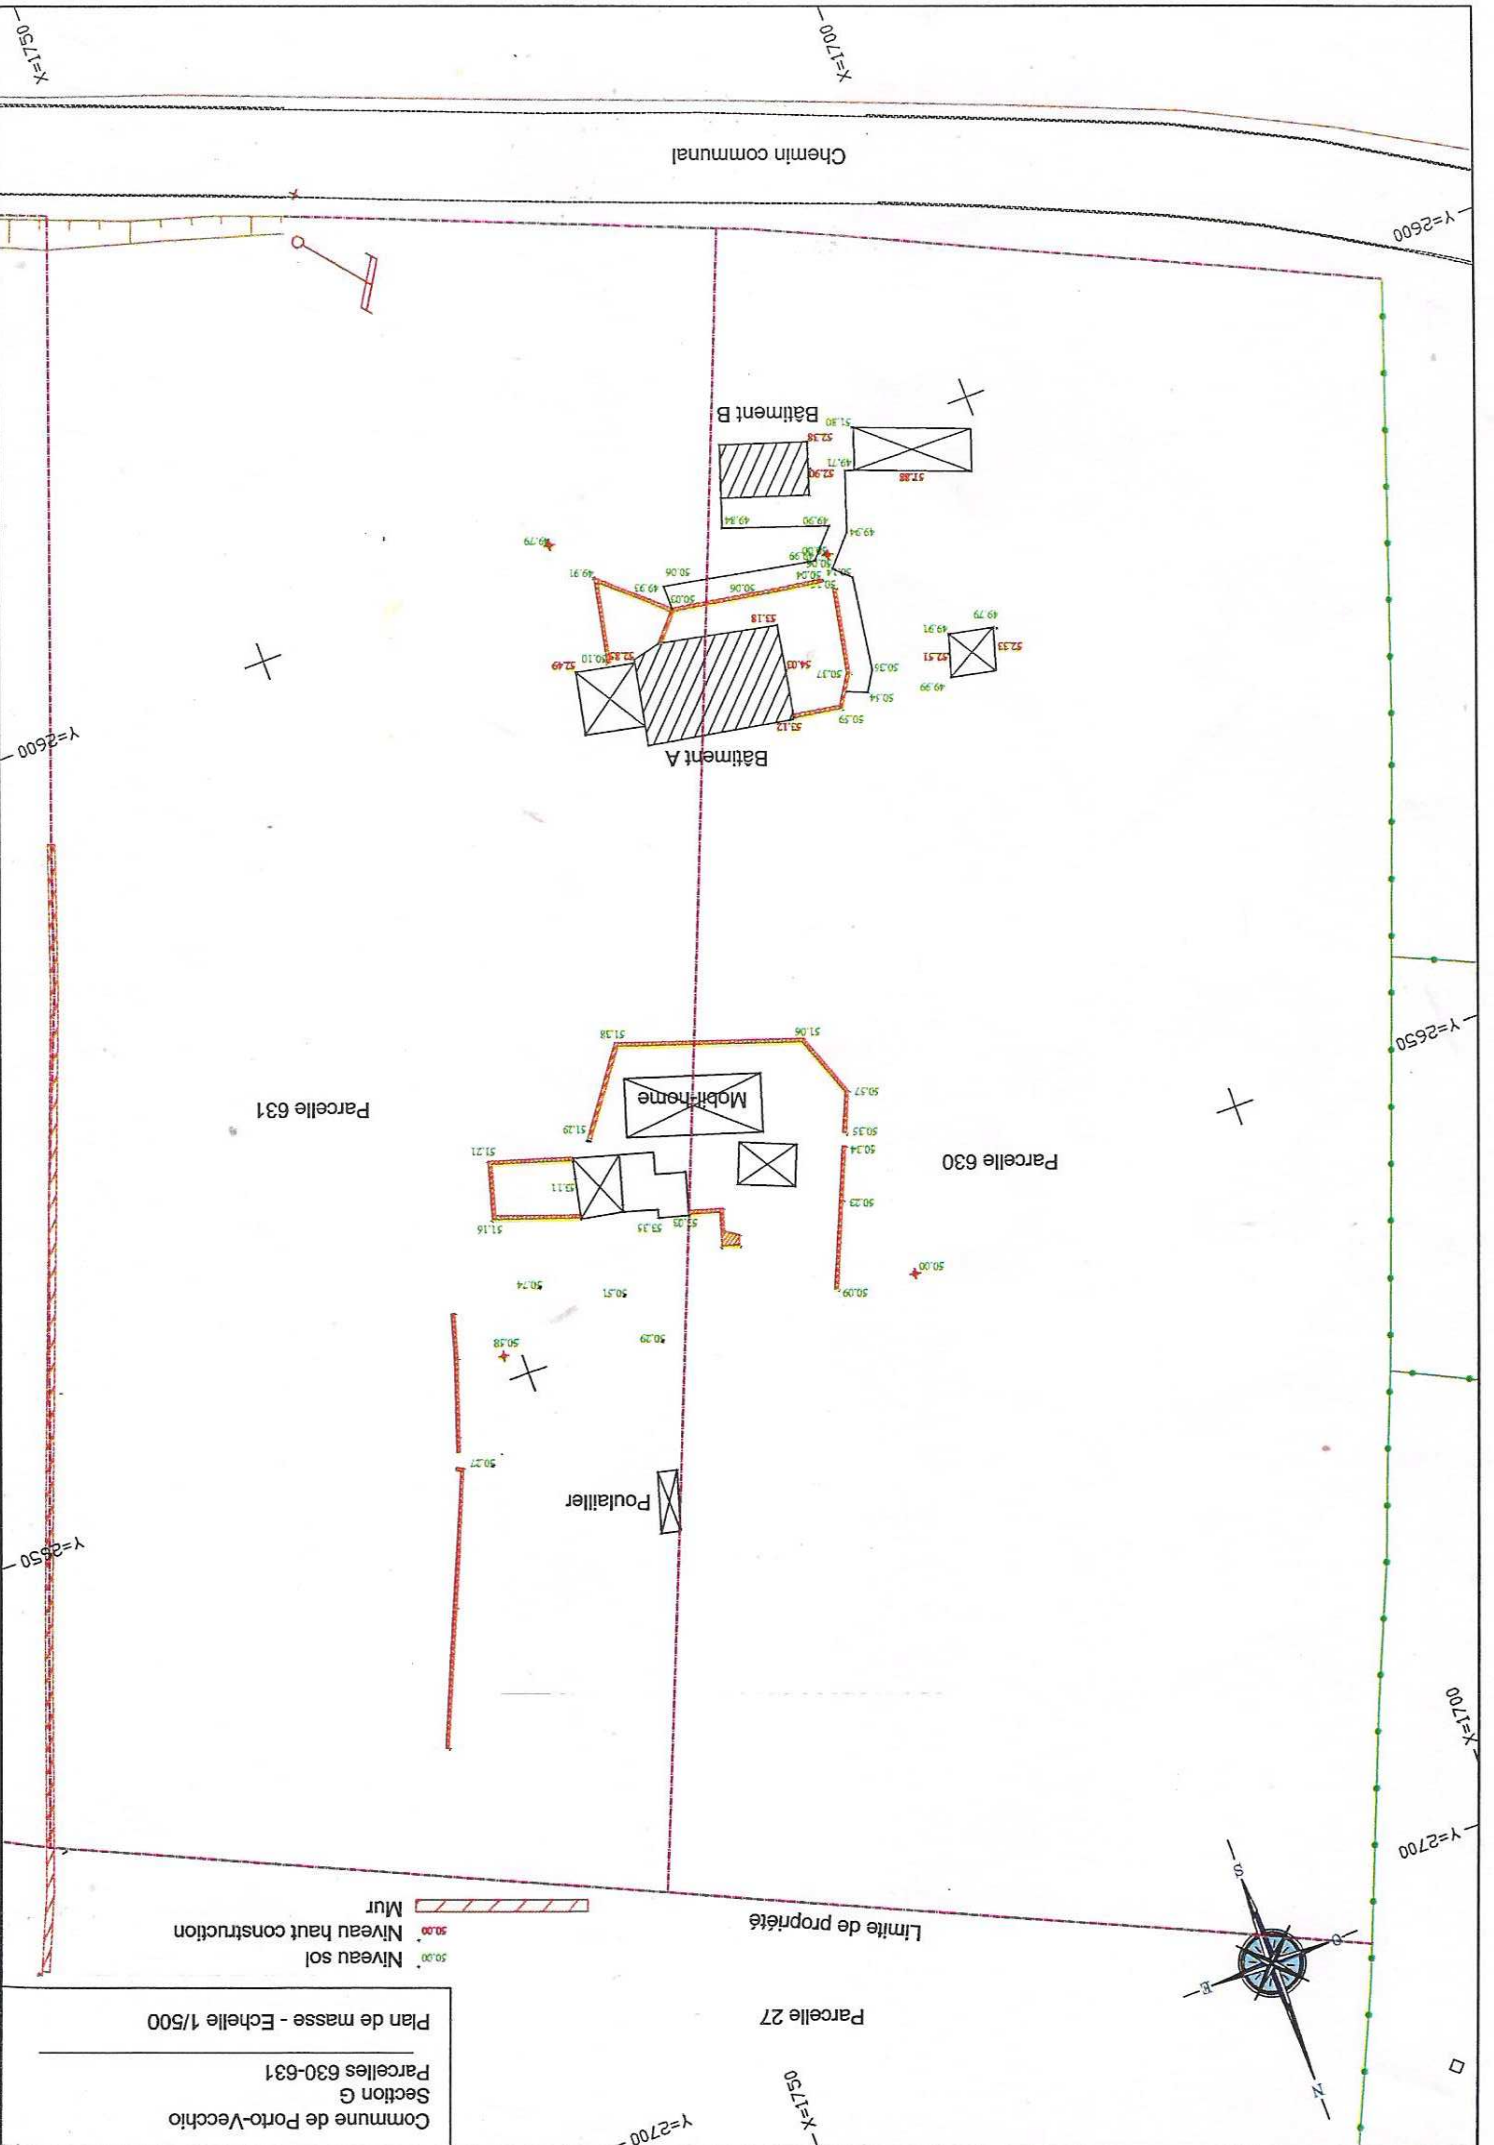


Commune de Porto-Vecchio  
 Section G  
 Parcelles 630-631

Plan de masse - Echelle 1/500

50.00 Niveau sol  
 50.00 Niveau haut construction  
 Mur

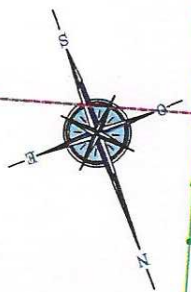

X=1750

X=1700

Y=2650

Y=2650

Y=2650

Y=2650

Y=2700

X=1700

Y=2700

X=1750