


Surface à défricher
= 5516,00 m2

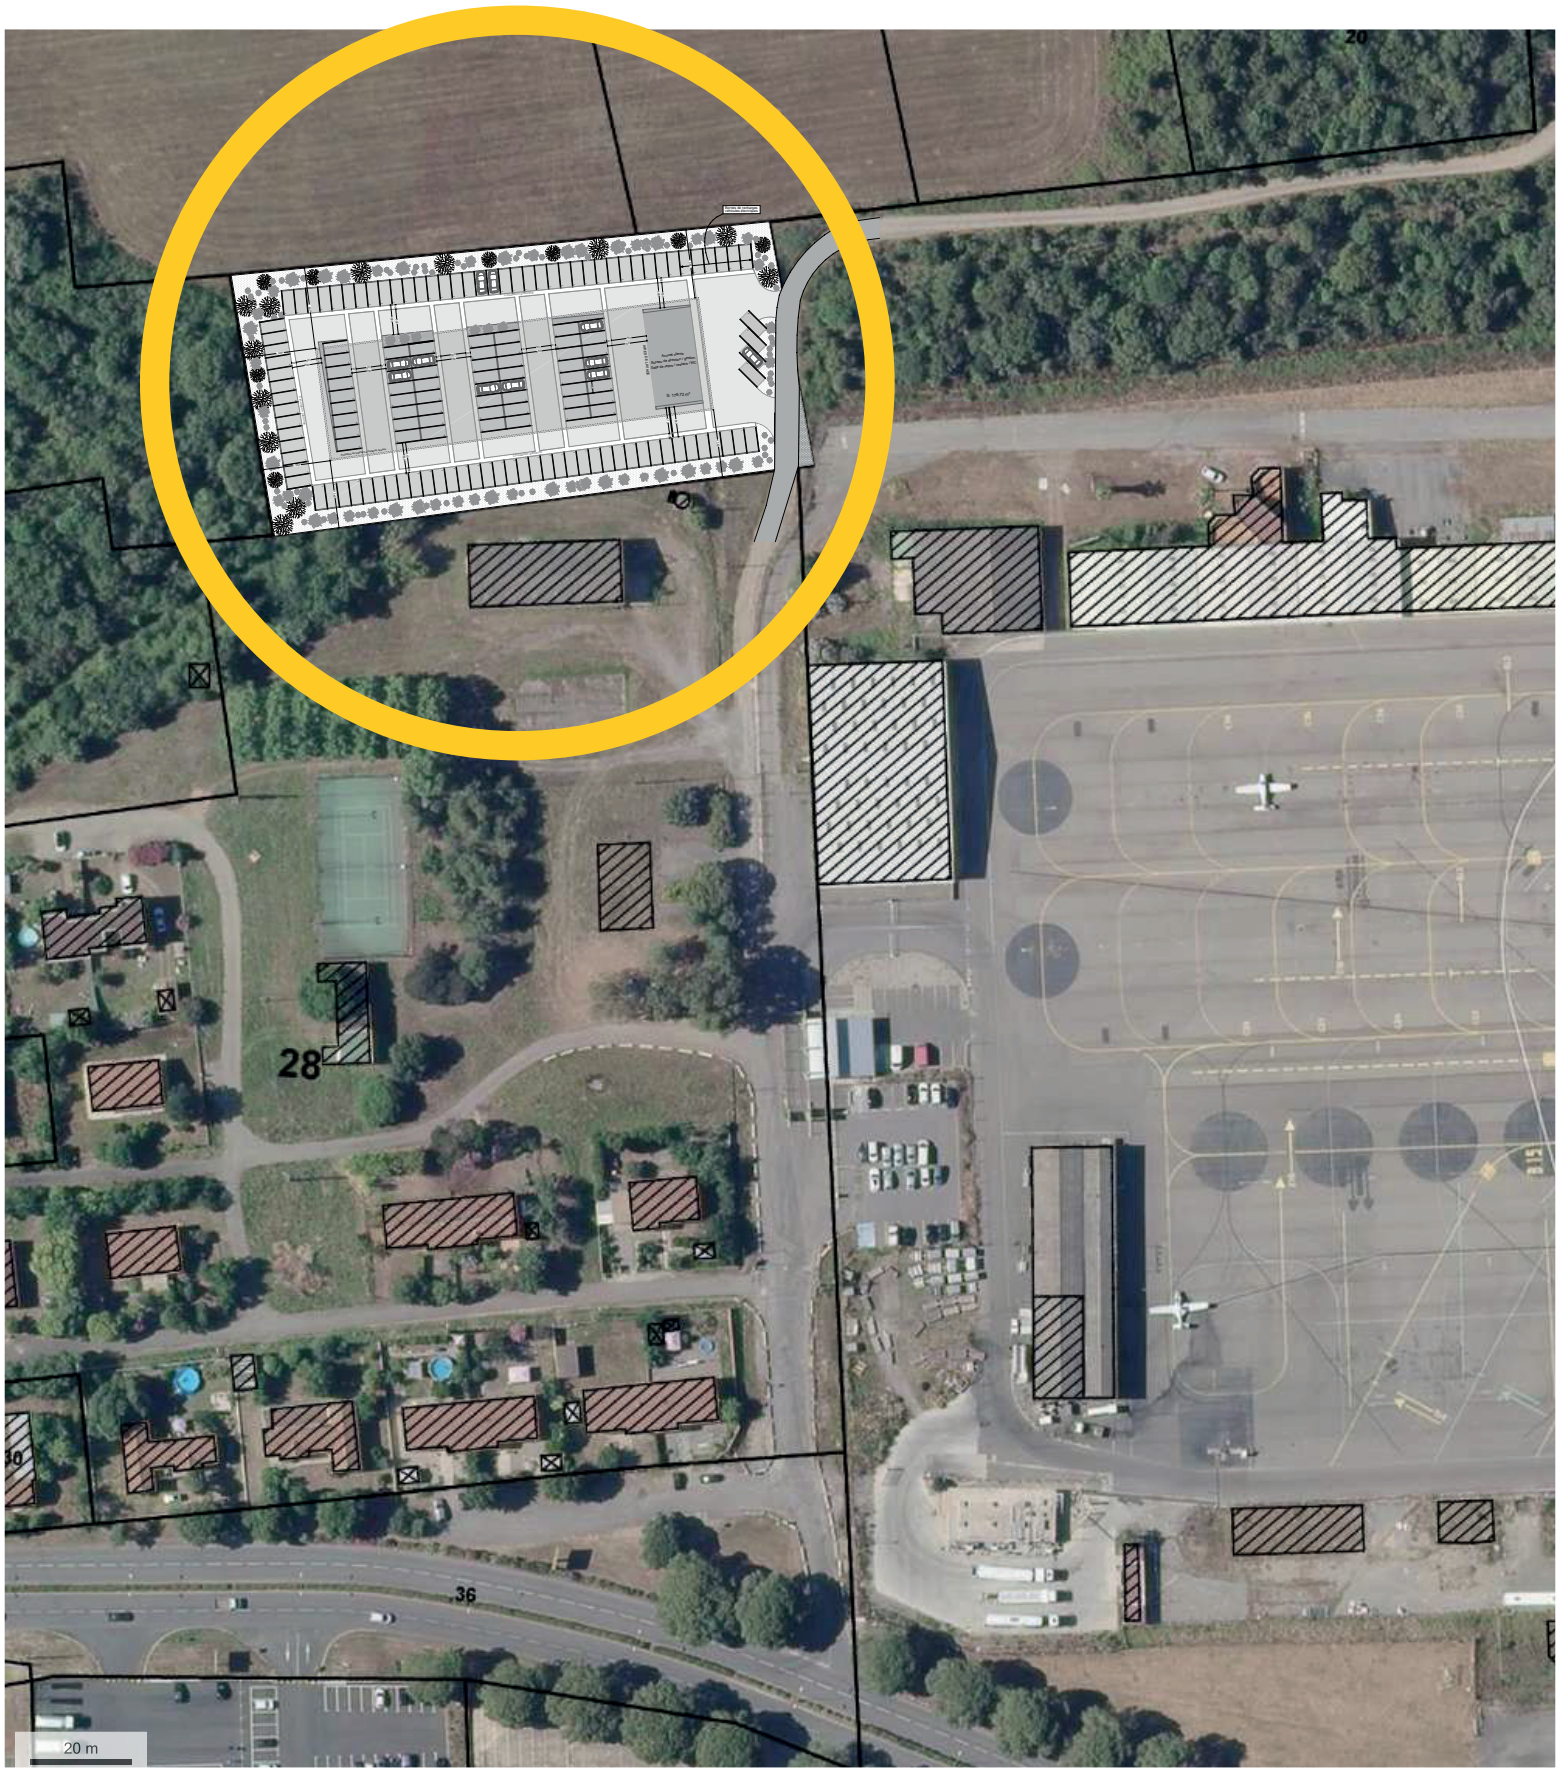

NOTES
DIMENSIONS NON CONTRACTUELLES DONNÉES À TITRE INDICATIF. TOUTE NON CONCORDANCE ENTRE CE PLAN ET TOUT AUTRE DOCUMENT DOIT NOUS ÊTRE SIGNALÉE IMMÉDIATEMENT - PROPRIÉTÉ EXCLUSIVE DE STUDIO BATTISTELLI ARCHITECTES - REPRODUCTION INTERDITE MÊME PARTIELLE SANS ACCORD ÉCRIT DE STUDIO BATTISTELLI ARCHITECTES - ARCHIVER CE PLAN À L'ÉMISSION D'UN PLAN PLUS RÉCENT.

DATA IS SUBJECT TO CHANGE AND SHALL NOT BE USED FOR ANY OTHER PURPOSE WITHOUT THE EXPRESSED WRITTEN CONSENT THE ARCHITECT.

THIS DRAWING IS THE COPYRIGHT OF STUDIO BATTISTELLI ARCHITECTES AND CANNOT BE USED FOR ANY OTHER PURPOSE THAN THE ONE FOR WHICH IT WAS PREPARED. DRAWING SUBJECT TO VARIATION DUE TO DESIGN DEVELOPMENT WITH THE CLIENT.

REVISIONS	DATE	N°

ARCHITECTE / MAÎTRE D'OEUVRE
SAS STUDIO BATTISTELLI ARCHITECTES
68 ROUTE DU CAP, PIETRANERA
20200 SAN MARTINO DI LOTA
T. 06 19 12 04 70

MAÎTRE D'OUVRAGE

PROJET.

AMENAGEMENT D'UN PARKING
-
LUCCIANA

LOCALISATION.
PARCELLE AE 23

PORETTA
20290 LUCCIANA

CODE PROJET
19008

ECHELLE
1:1500

DATE
JANVIER 2020

DOCUMENT:

REF.

PLAN MASSE