



PLAN Ech: 1/400<sup>e</sup>

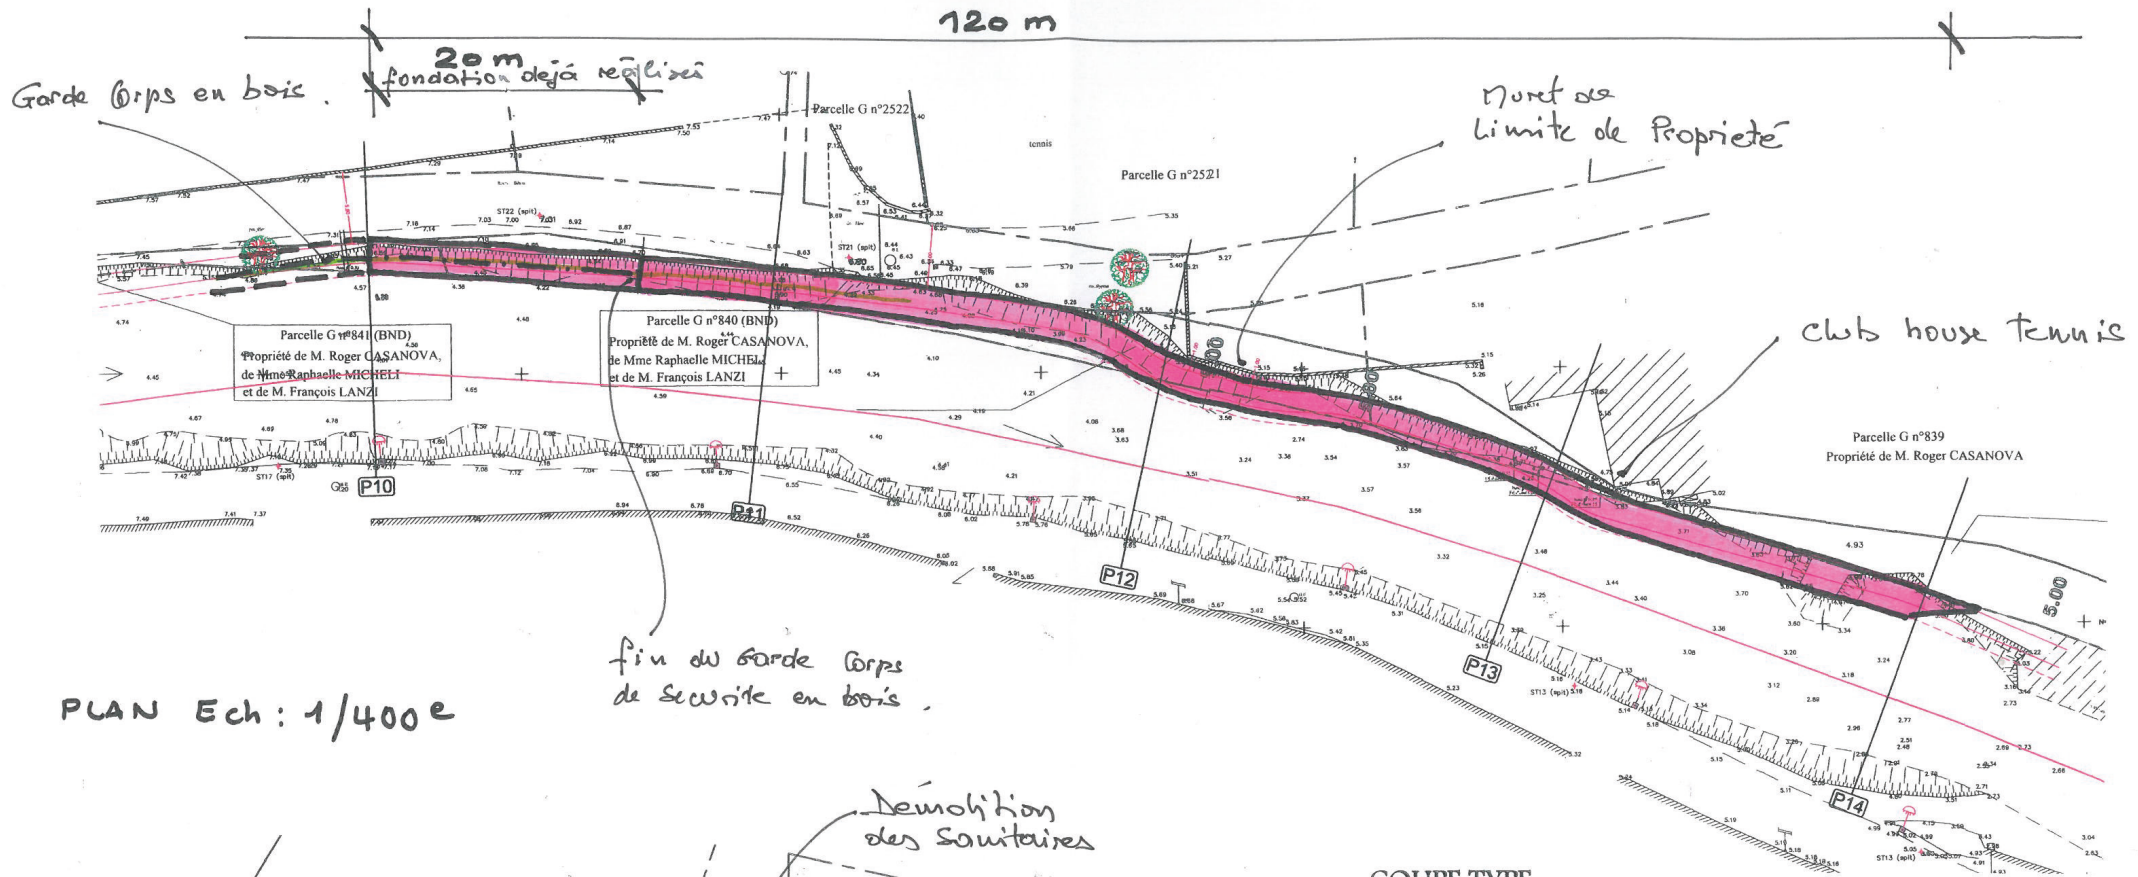

PLAN Ech: 1/400<sup>e</sup>

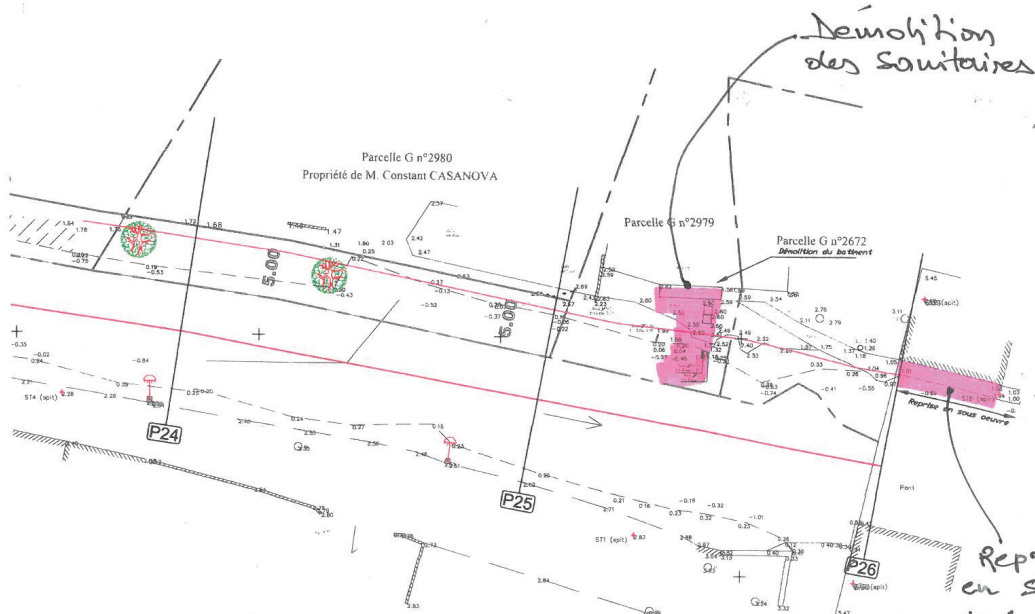

COUPE TYPE  
Echelle 1/100<sup>e</sup>

