


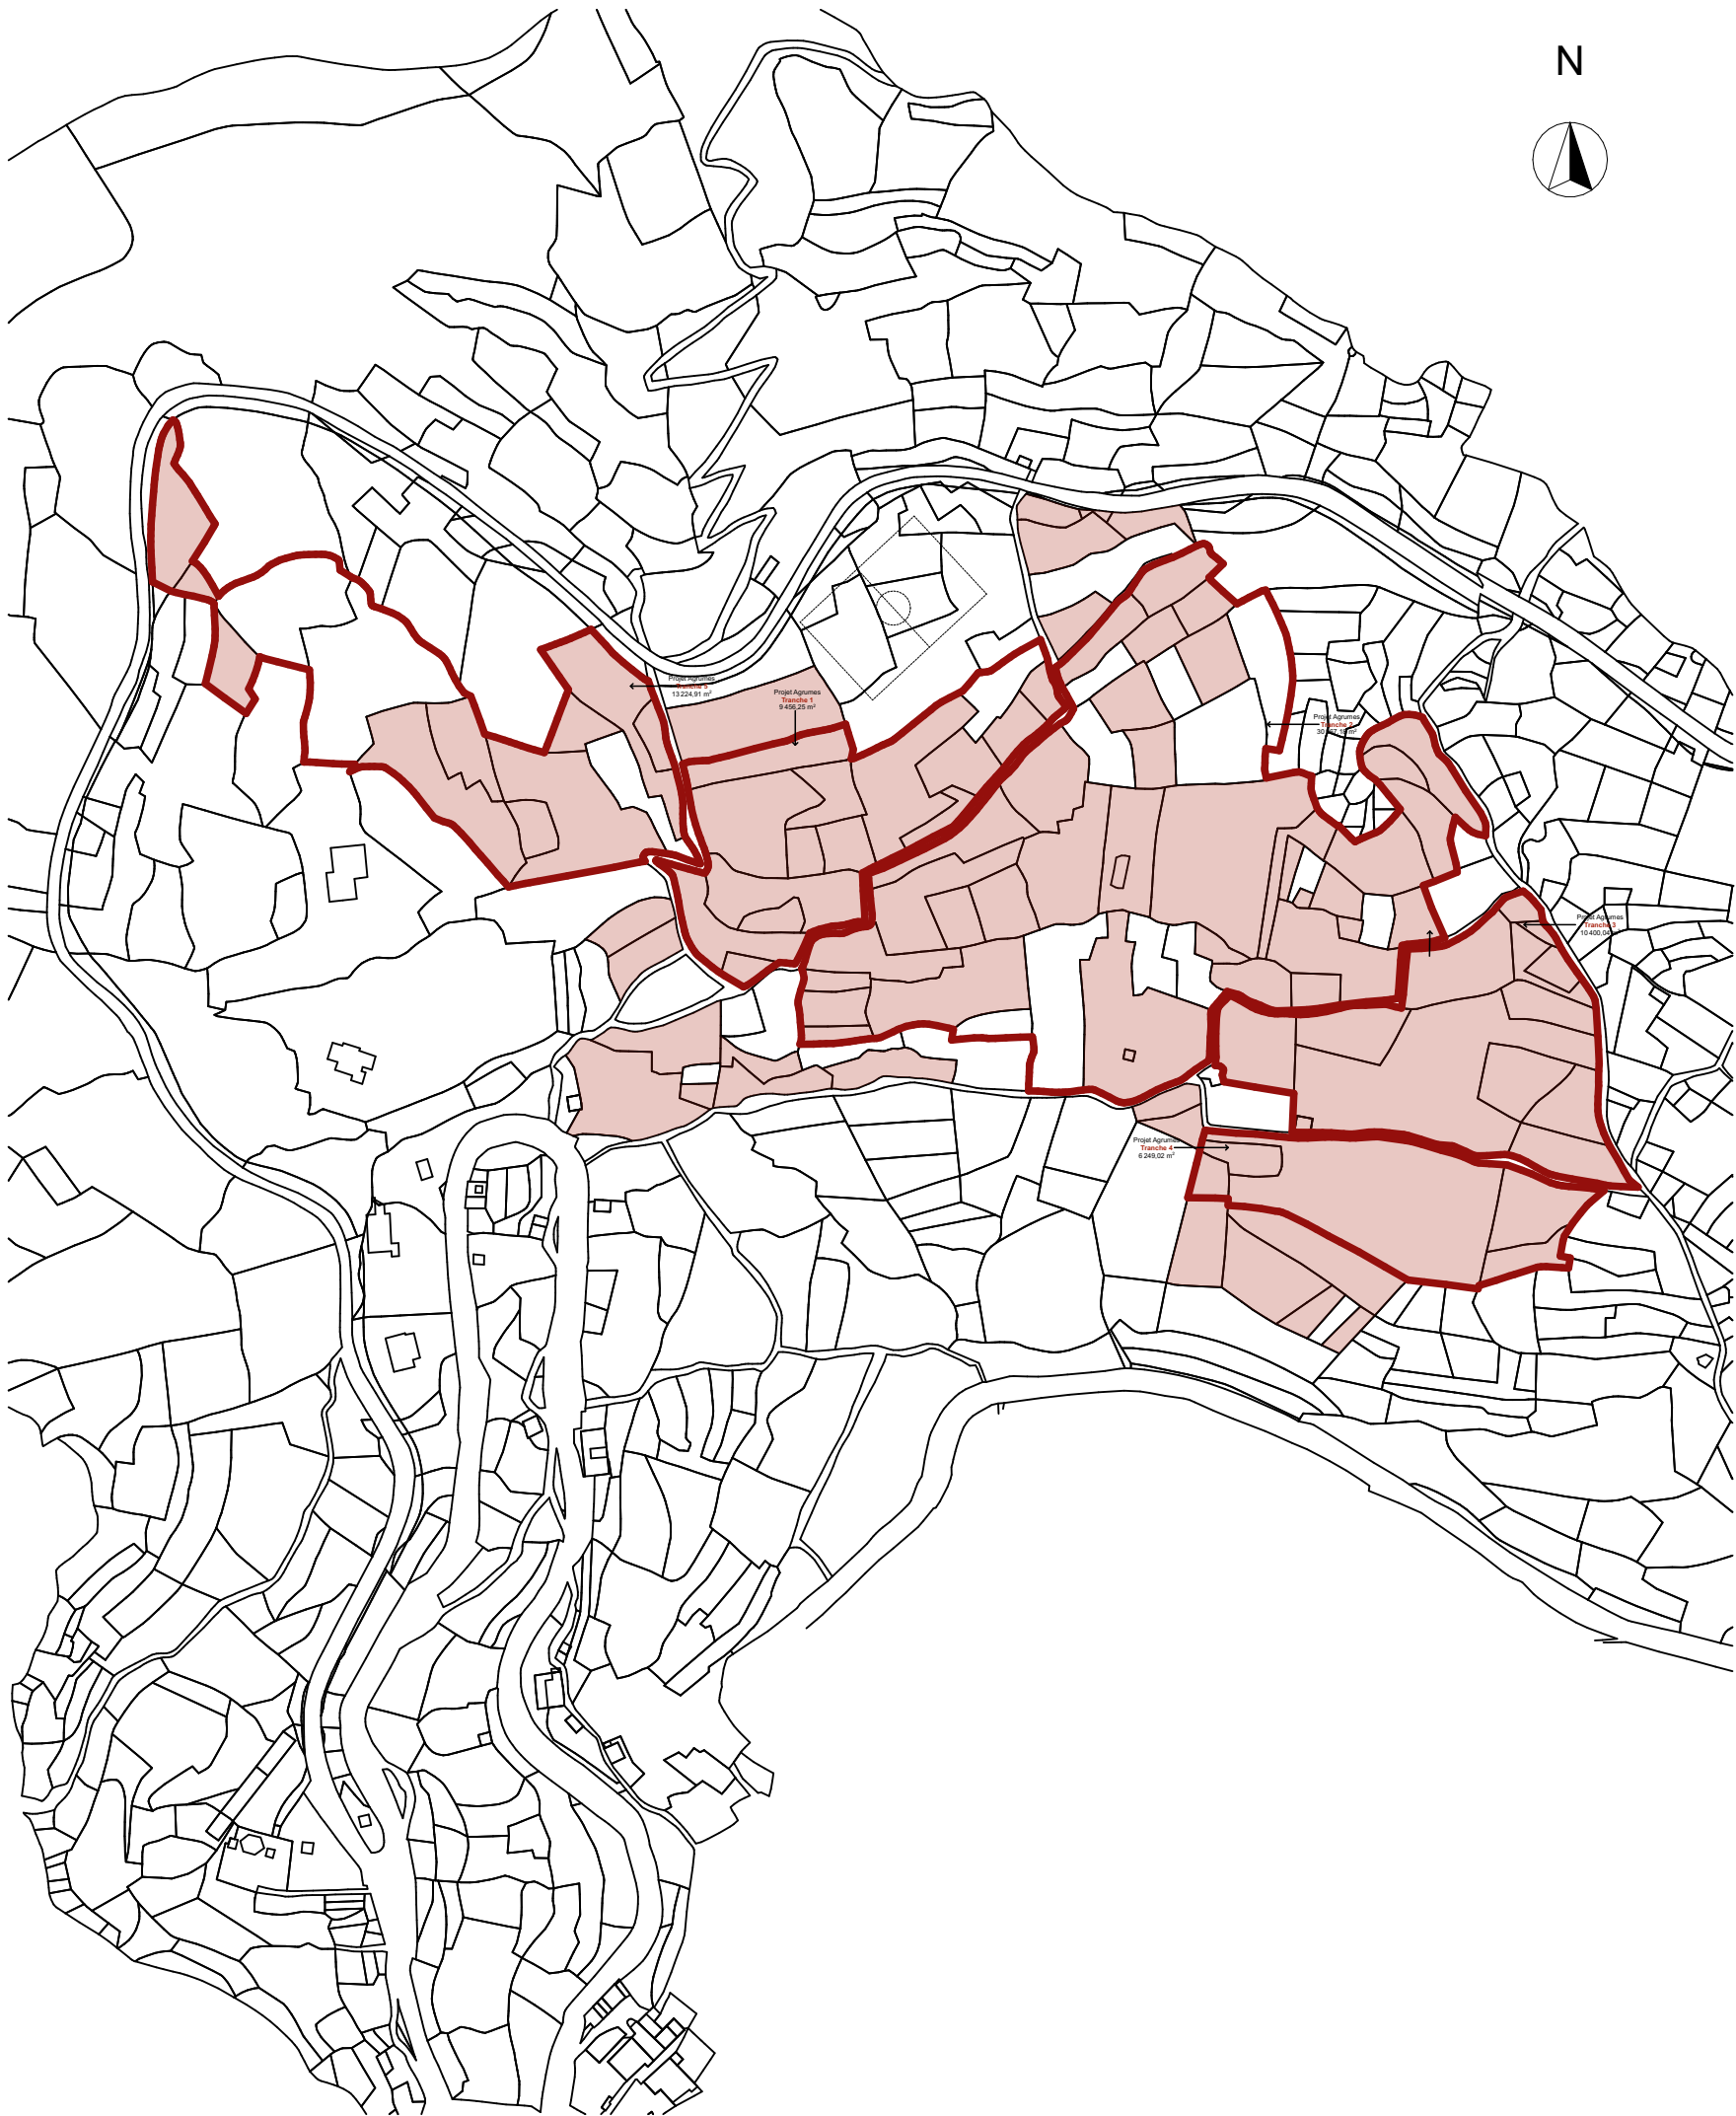

PROJET SCEA "E QUERCE"
RÉALISATION D'UNE PLANTATION D'AGRUMES SUR LA COMMUNE DE PINO
Annexe 2c - détail du parcellaire - echelle 1/3000

Parcelle	Surface	Parcelle	Surface	Parcelle	Surface
A443	158,65	A661	1 381,20	C119	81,12
A446	506,35	A662	984,14	C120	324,47
A467	427,89	A663	759,02	C121	223,34
A468	419,74	A664	1 141,01	C122	484,67
A470	2 109,45	A665	581,45	C123	739,60
A471	330,84	A666	392,80	C124	610,37
A472	1 680,88	A667	832,63	C125	714,78
A473	702,75	A668	205,24	C126	4 113,95
A484	389,48	A669	393,95	C127	36,71
A486	251,00	A670	186,55	C128	1 002,12
A540	1 573,27	A673	769,54	C131	342,18
A541	778,49	A677	1 466,22	C132	236,00
A542	1 491,65	A679	116,29	C133	4 389,45
A543	1 178,38	A680	459,57	C142	1 090,85
A544	867,21	A681	261,00	C143	154,65
A546	182,77	A683	535,94	C145	239,98
A547	247,46	A686	1 534,21	C146	971,18
A548	273,76	A689	2 388,22	C147	694,59
A549	408,48	A690	245,41	C161	387,72
A550	507,59	A691	222,33	C162	893,66
A551	1 499,07	A1267	228,32		
A552	245,01	A1269	31,84		
A553	593,39	A1298	976,96		
A554	383,35	A1303	1 282,67		
A555	236,10	C100	724,98		
A558	363,00	C101	278,21		
A560	277,57	C102	572,33		
A562	641,06	C105	370,75		
A624	547,14	C106	917,67		
A625	474,94	C108	82,10		
A627	338,62	C109	303,84		
A628	318,56	C110	45,25		
A629	621,81	C112	133,26		
A631	563,36	C113	1 251,94		
A633	431,09	C114	488,78		
A645	452,75	C115	274,27		
A655	3 138,64	C116	782,75		
A656	184,33	C117	1 128,70		
A659	973,99	C118	157,43		

69 390,03 m²