



Plan de Situation
Echelle 1/25.000


Localisation du Projet -

1771 4728
4270

B
1770 4727
4269

1769 4726
4268

1768 4725
4267

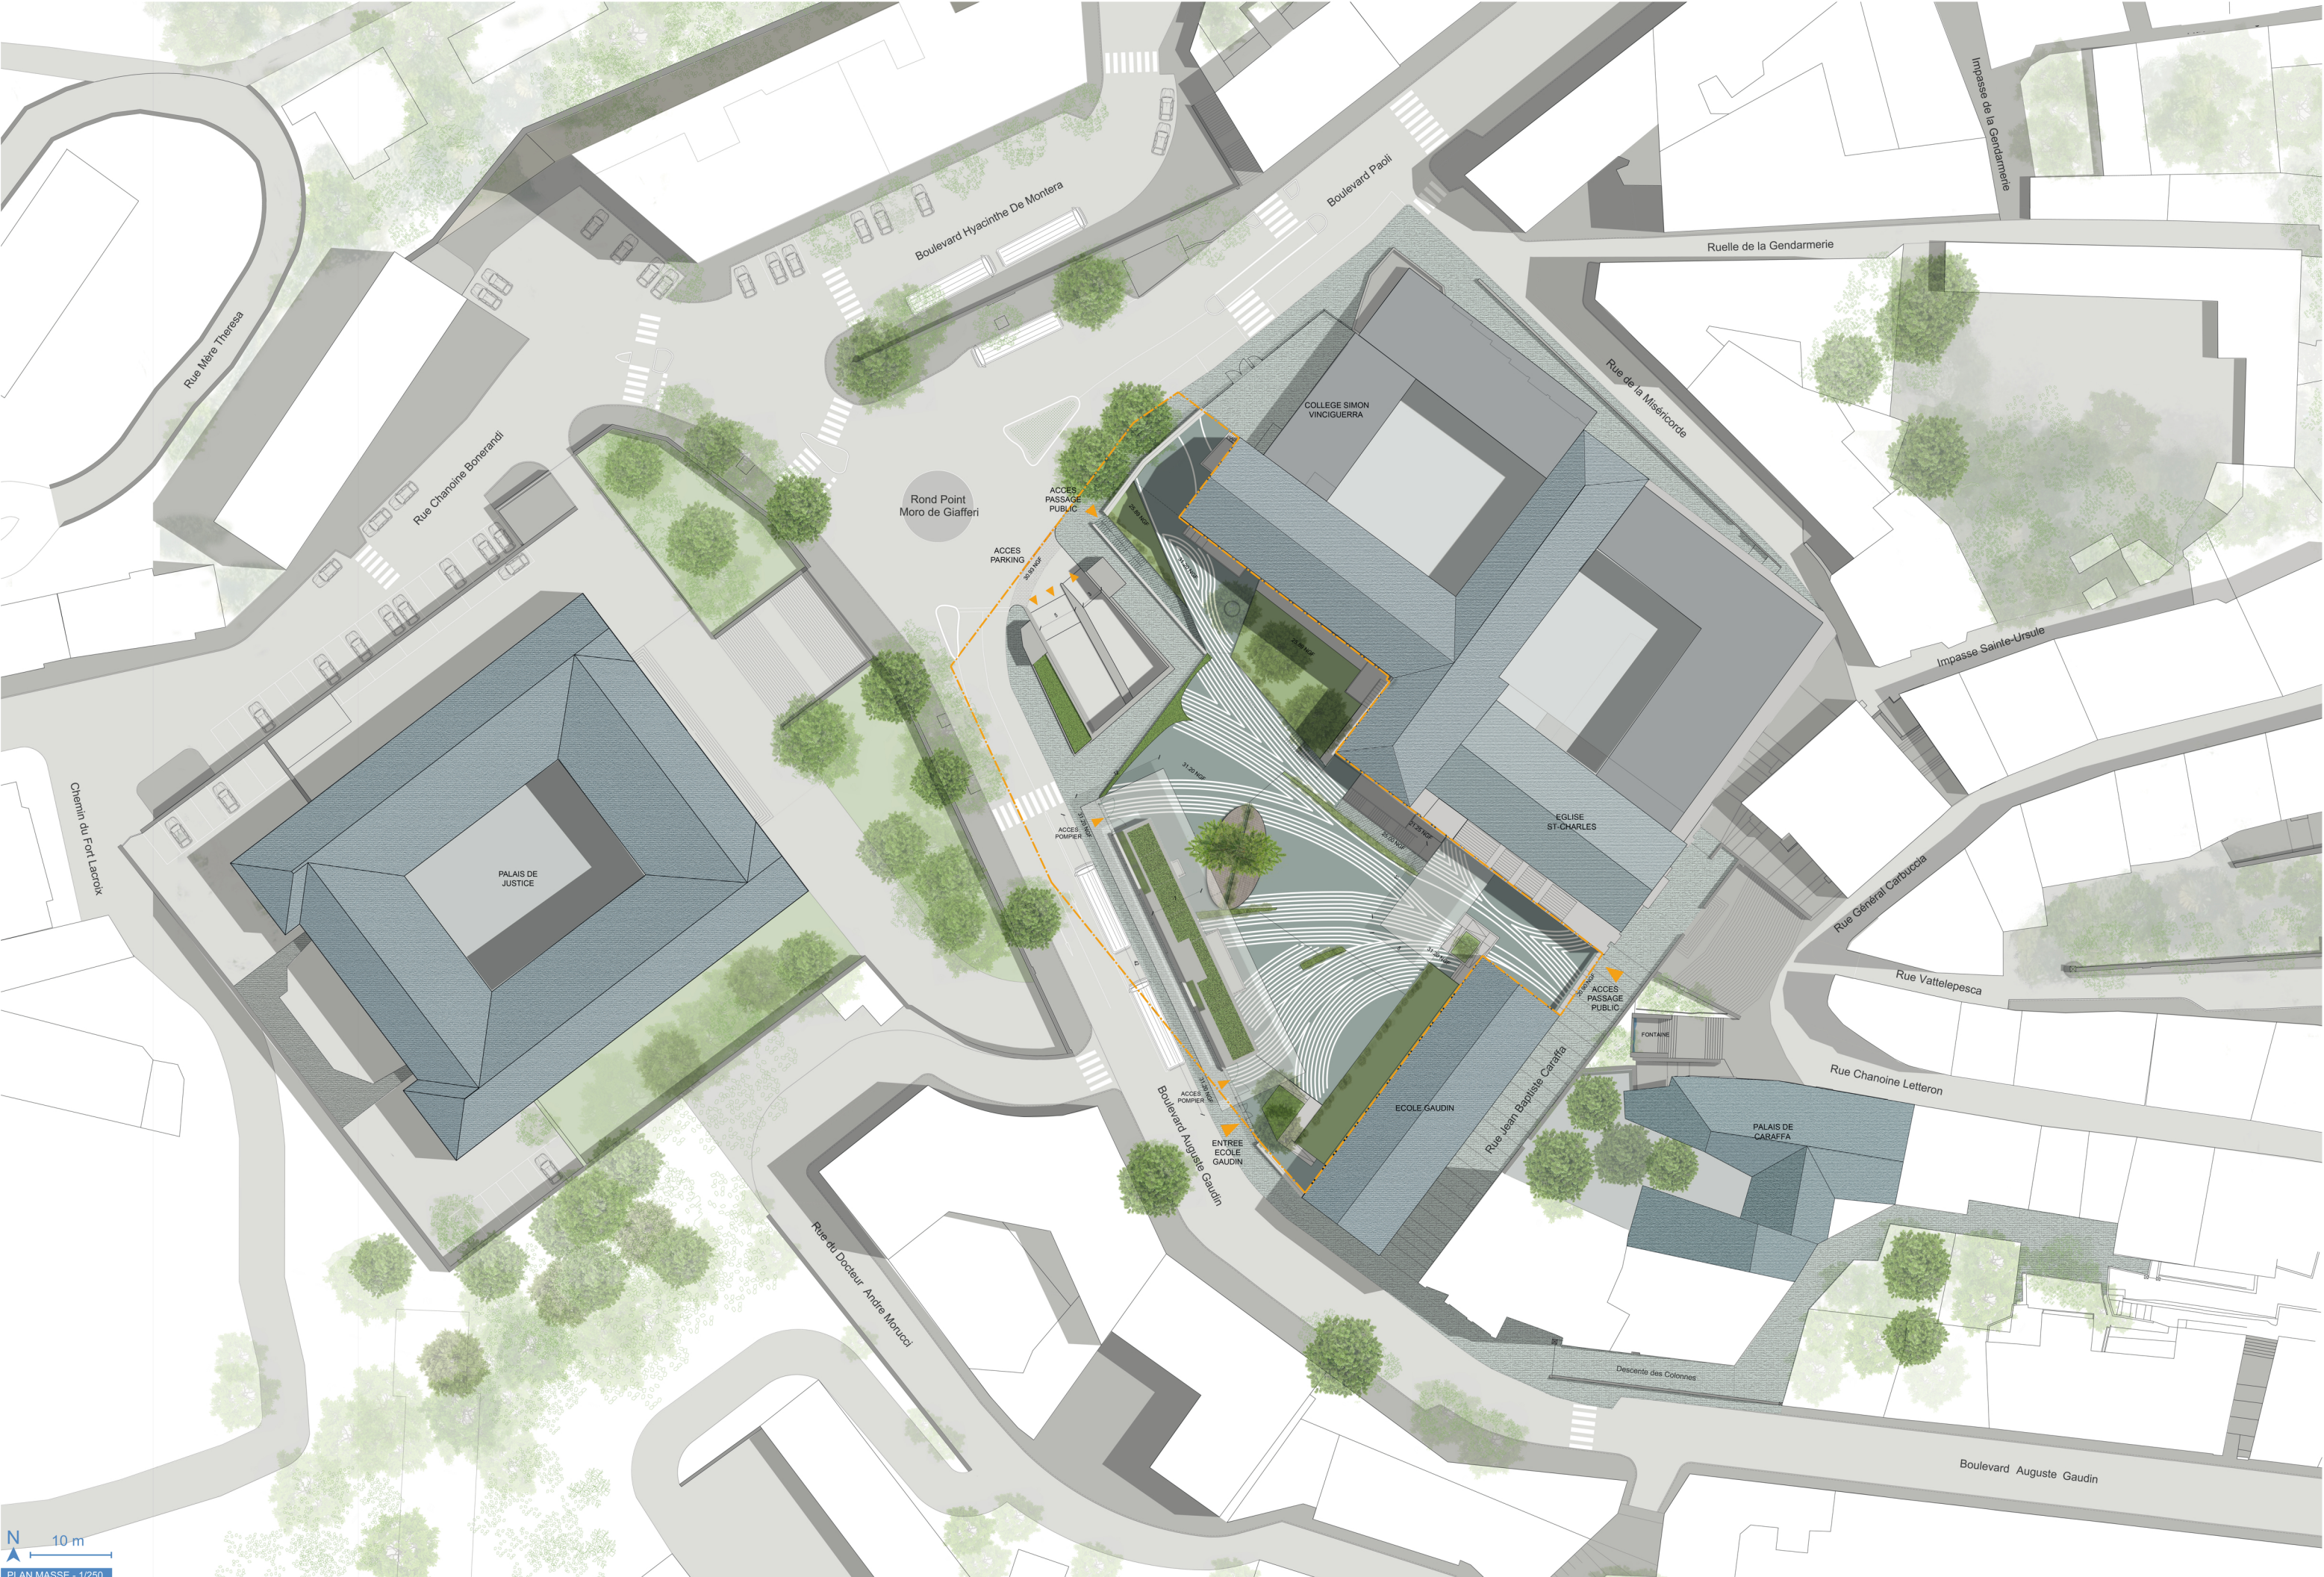



PLAN TERRASSE (31.20 NGF) - 1/250

COURS D'ÉCOLE / ESPACES PUBLICS